





TÜRKİYE 1 : 25 000

HİZMETE ÖZEL
RESTRICTED

ADAPAZARI — G 24 — d 1

SERİ SERIES K-816
PAFTA SHEET G24-d1
BASKI EDITION 3 - THGK

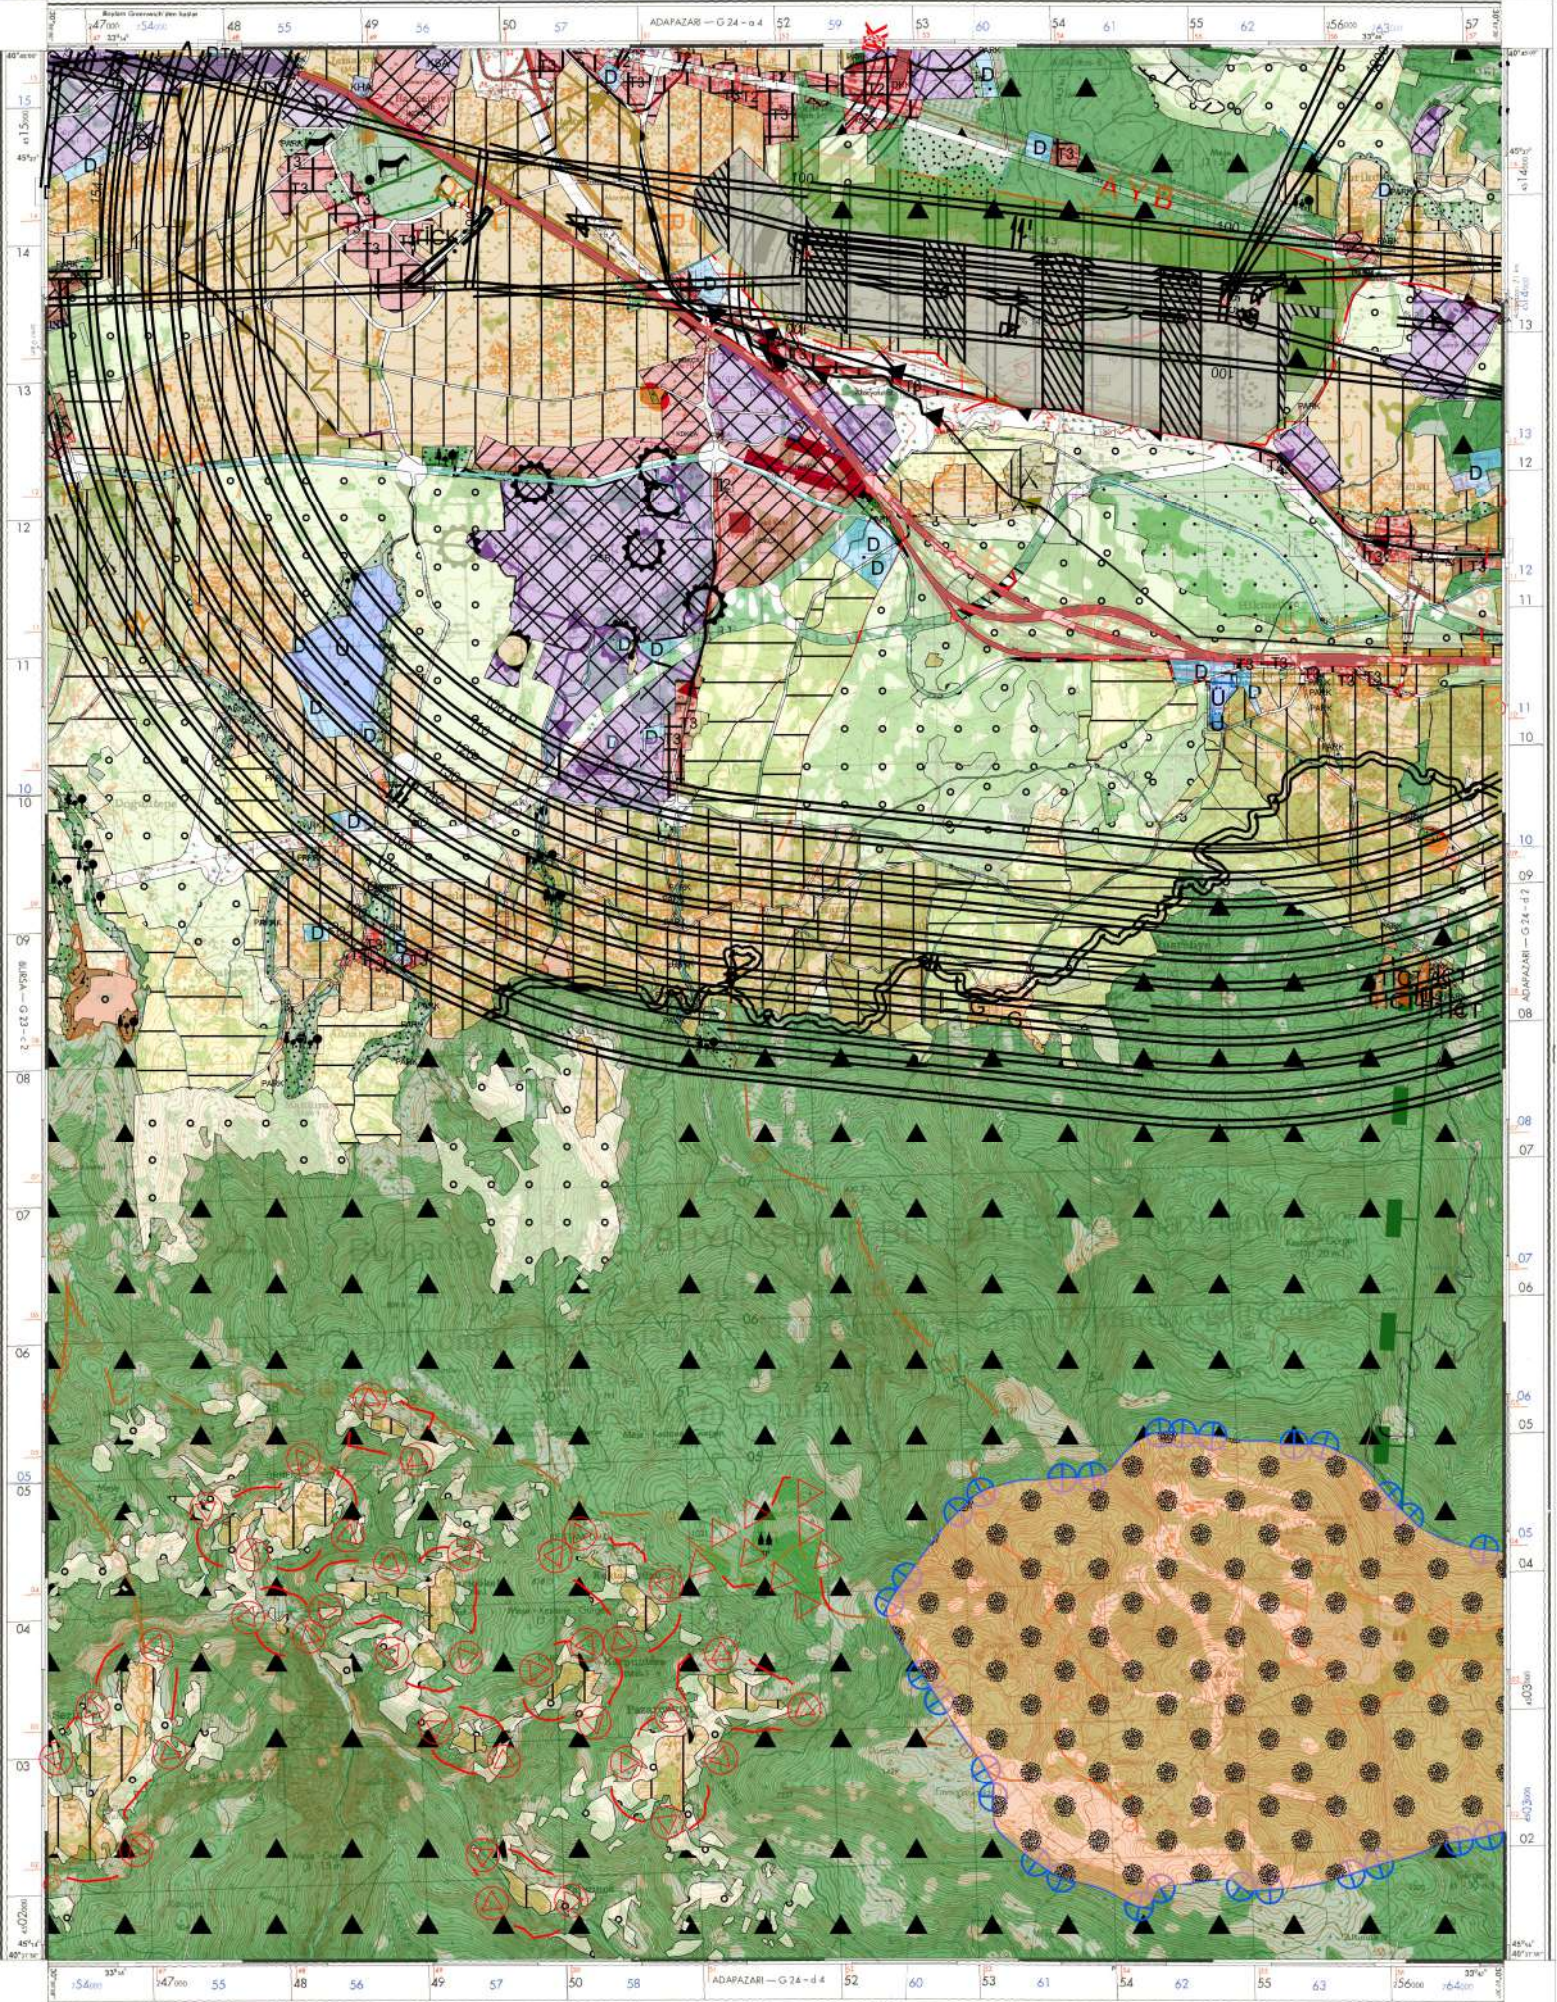

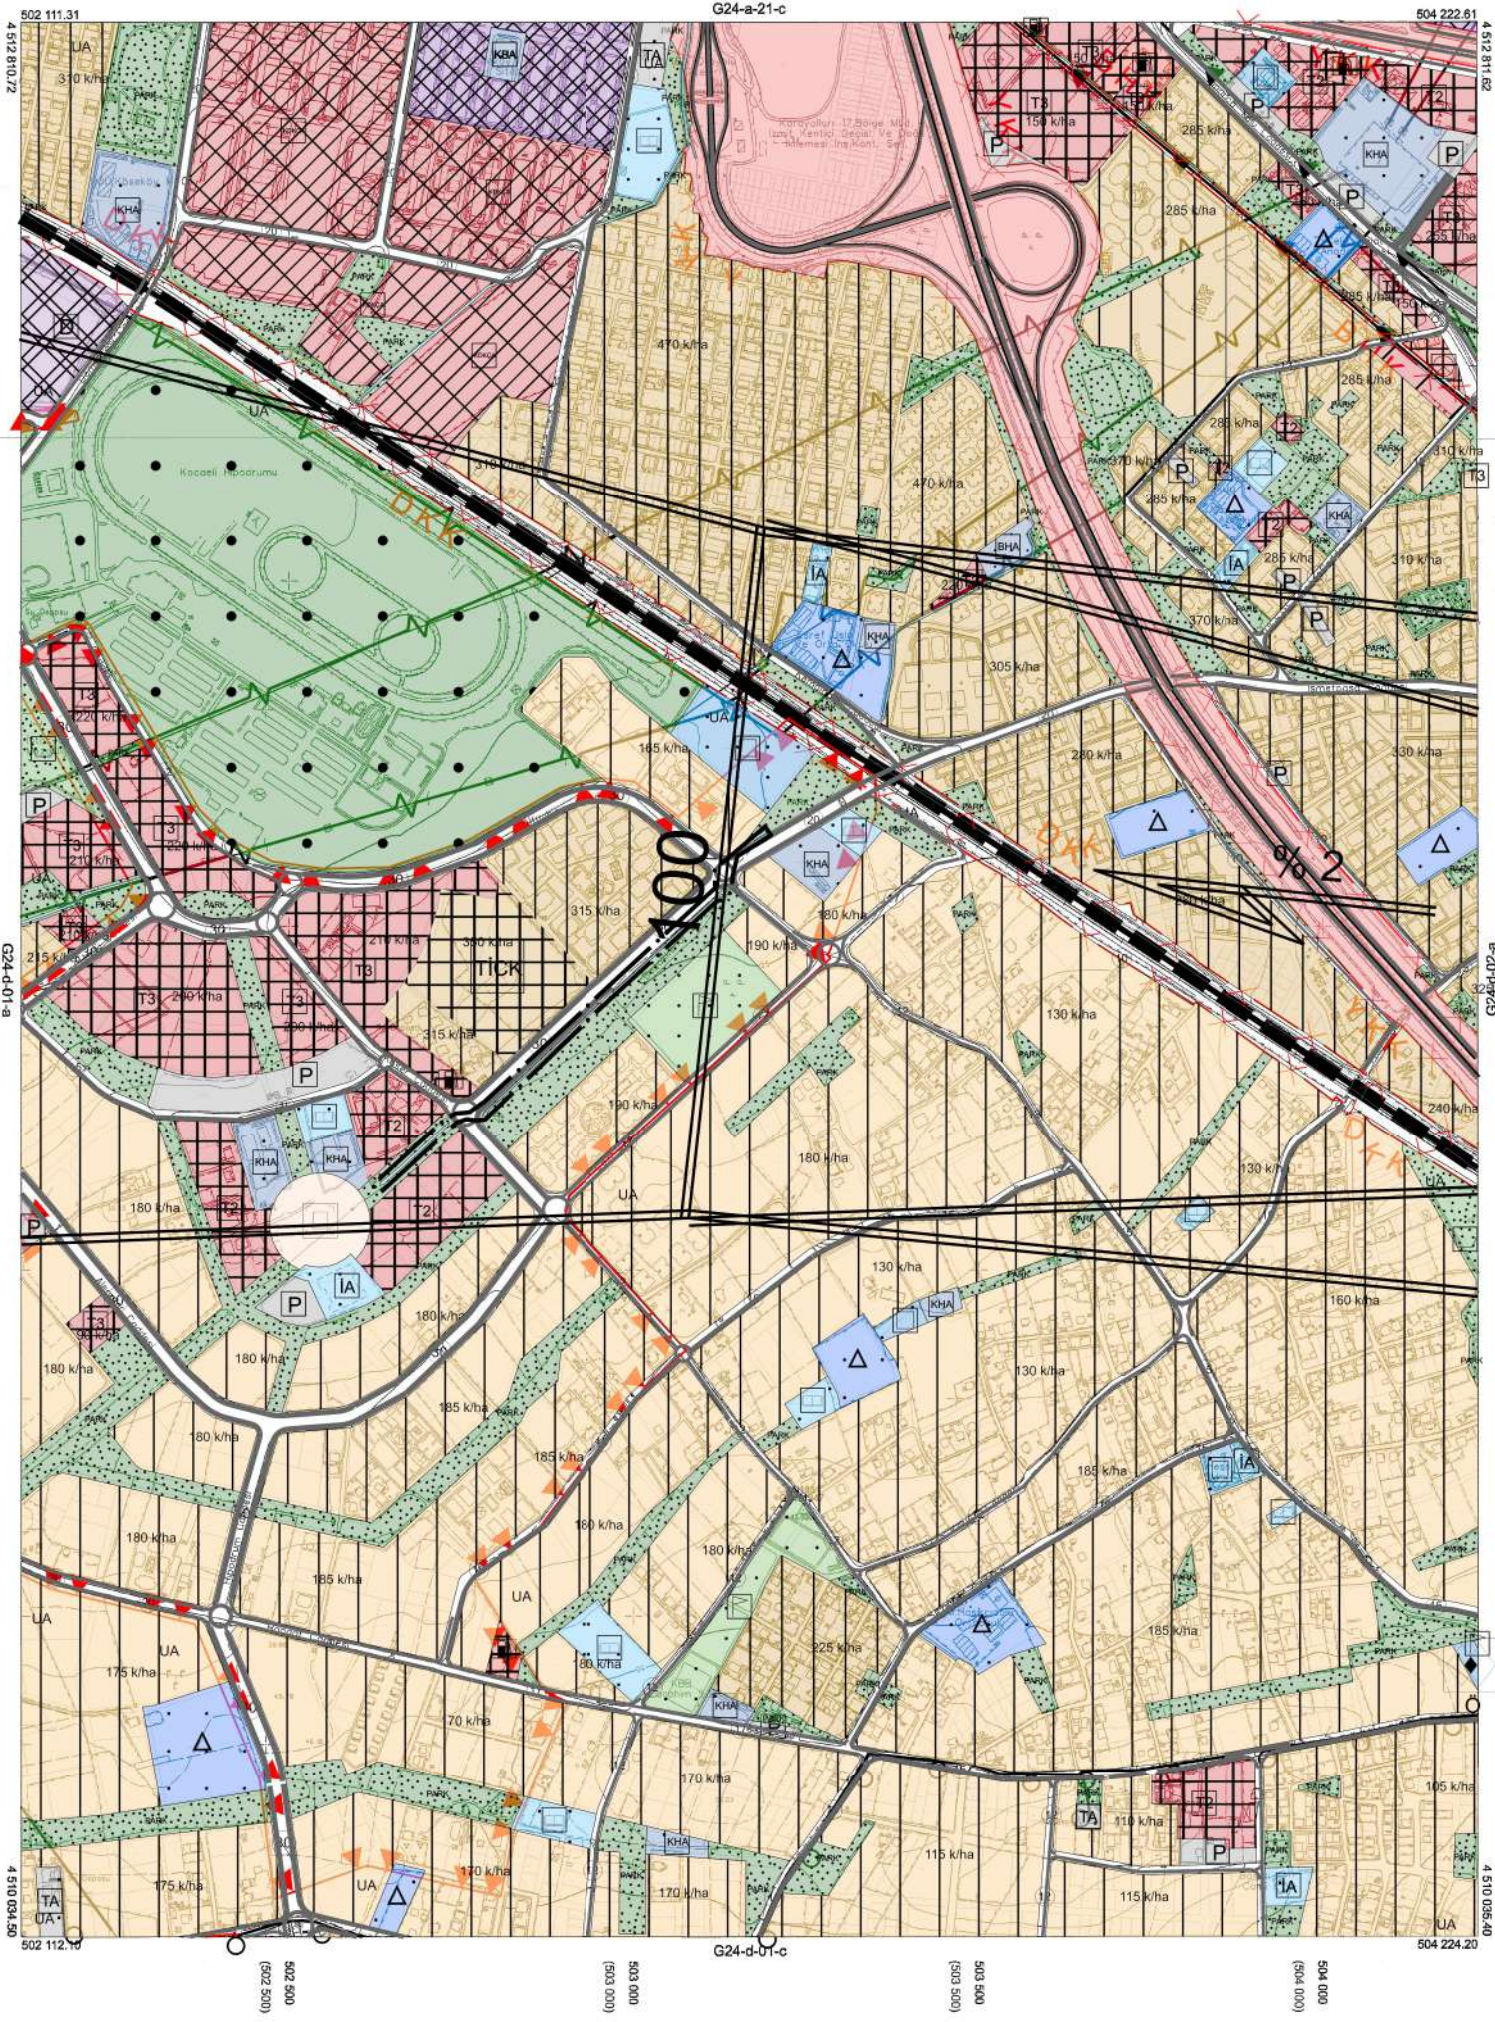

Ko
taraf
yap
çıkış
sayılı


F-20-02-03
G24-c/ha

G24-d-01-a

4 510 025.40

G24-d-01-b-2-d

G24-d-01-b-2-a

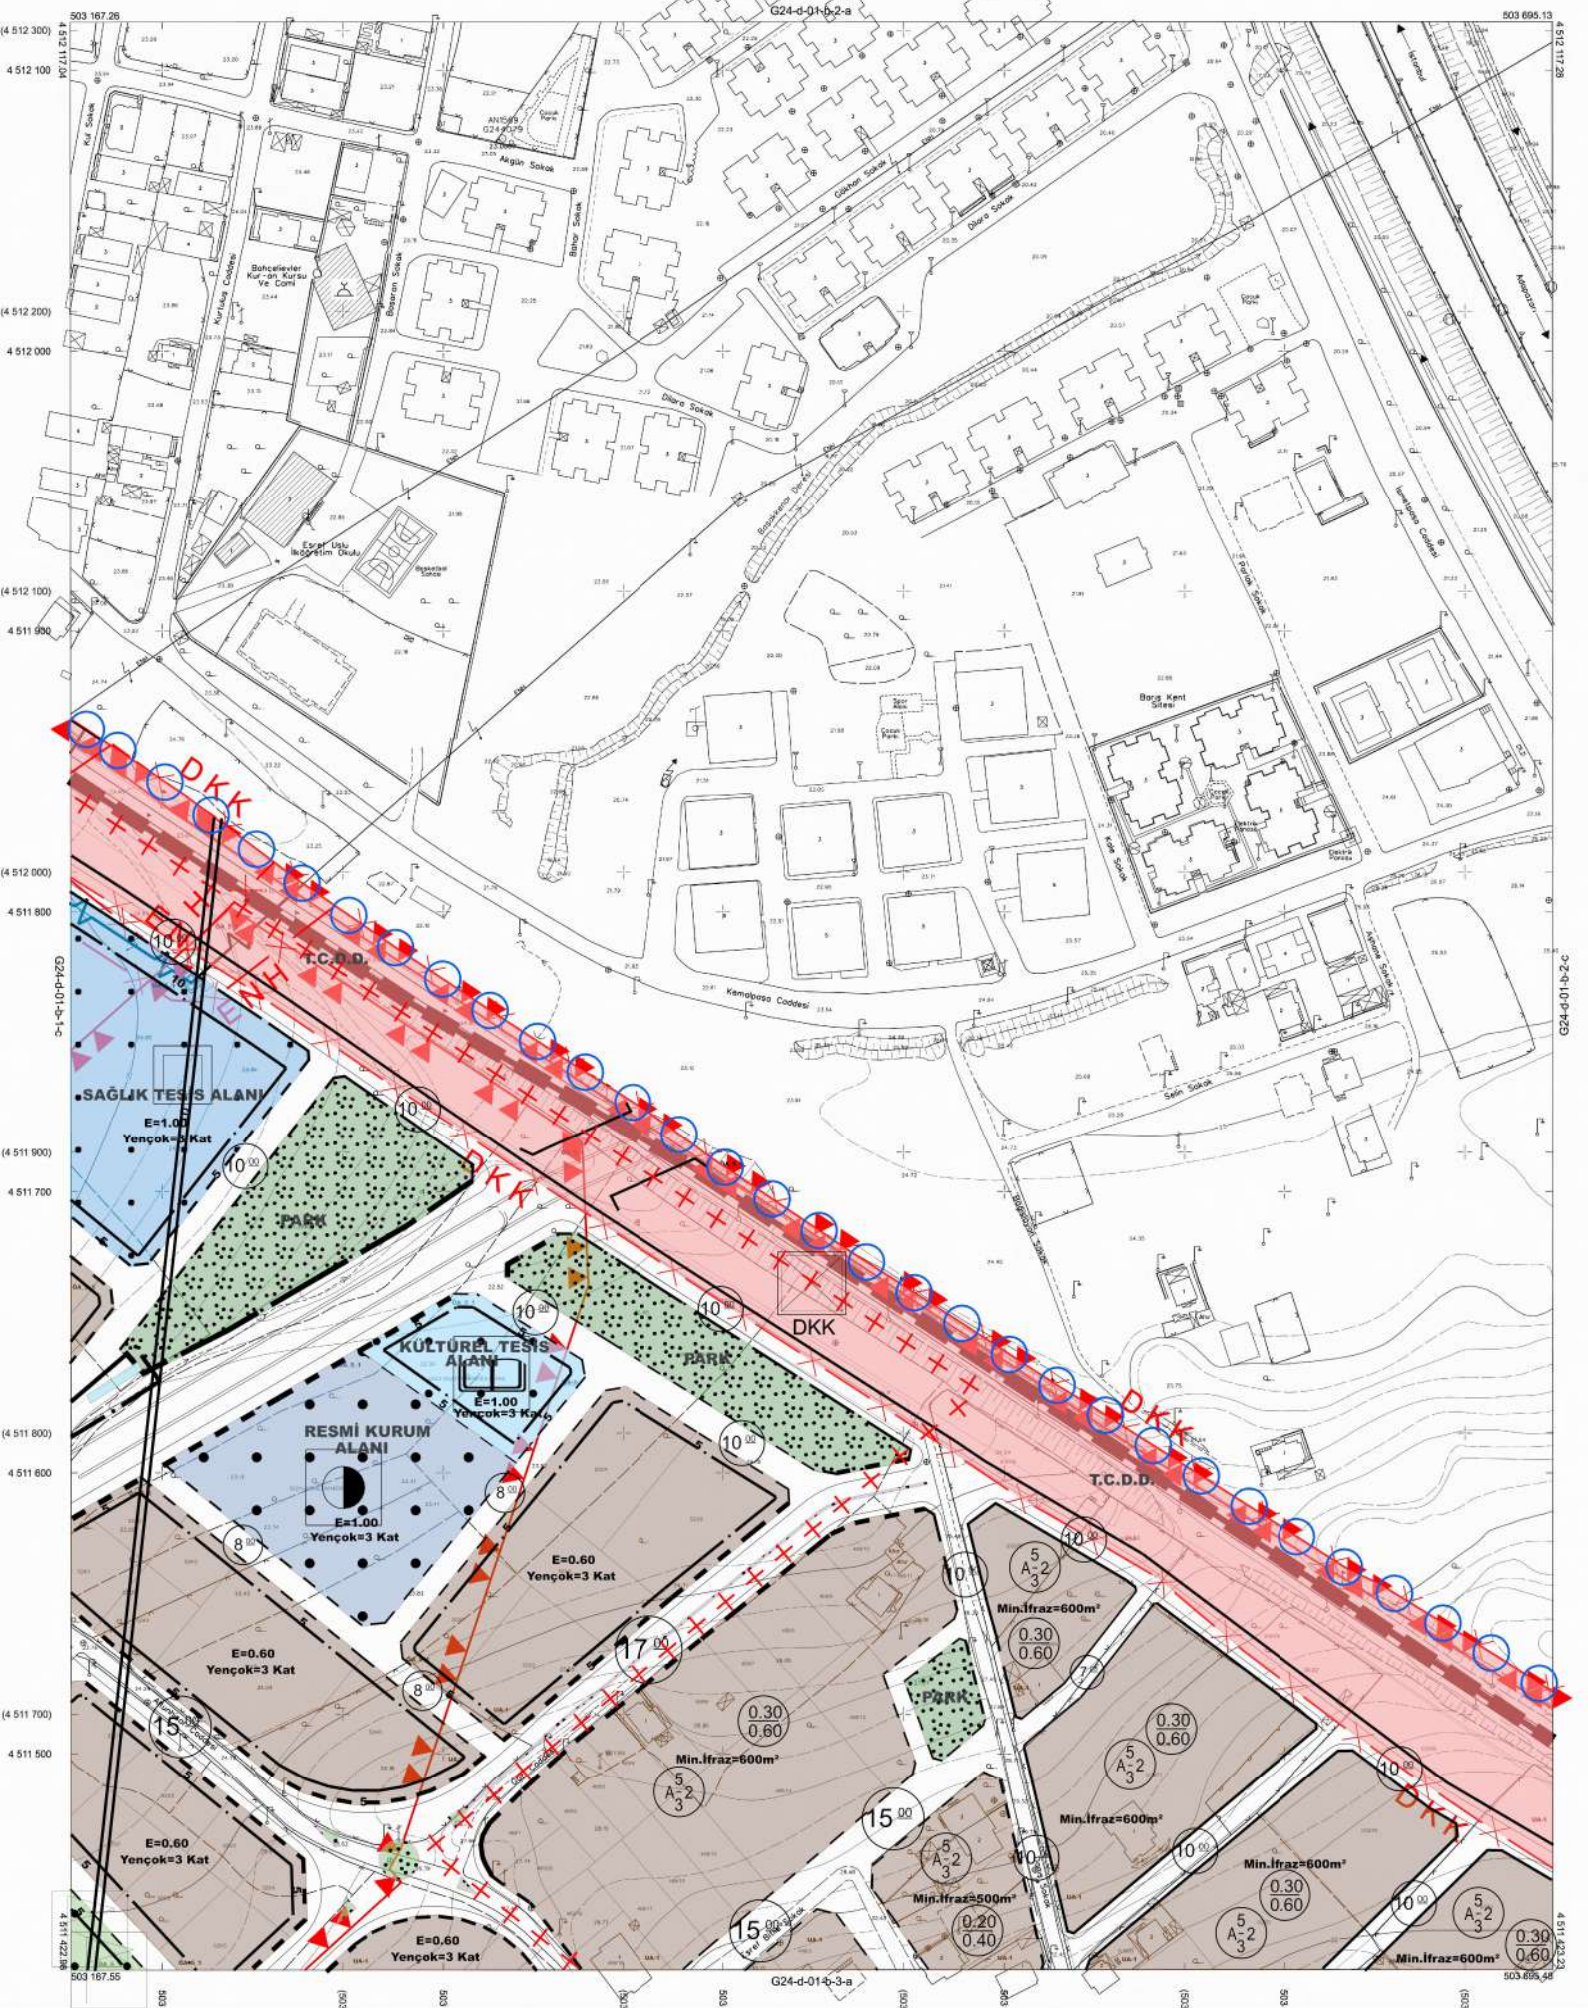

G24-d-01-b-3-a

503 167.55

503 695.13

503 167.55

503 695.13

G24-d-01-b-4-a

